

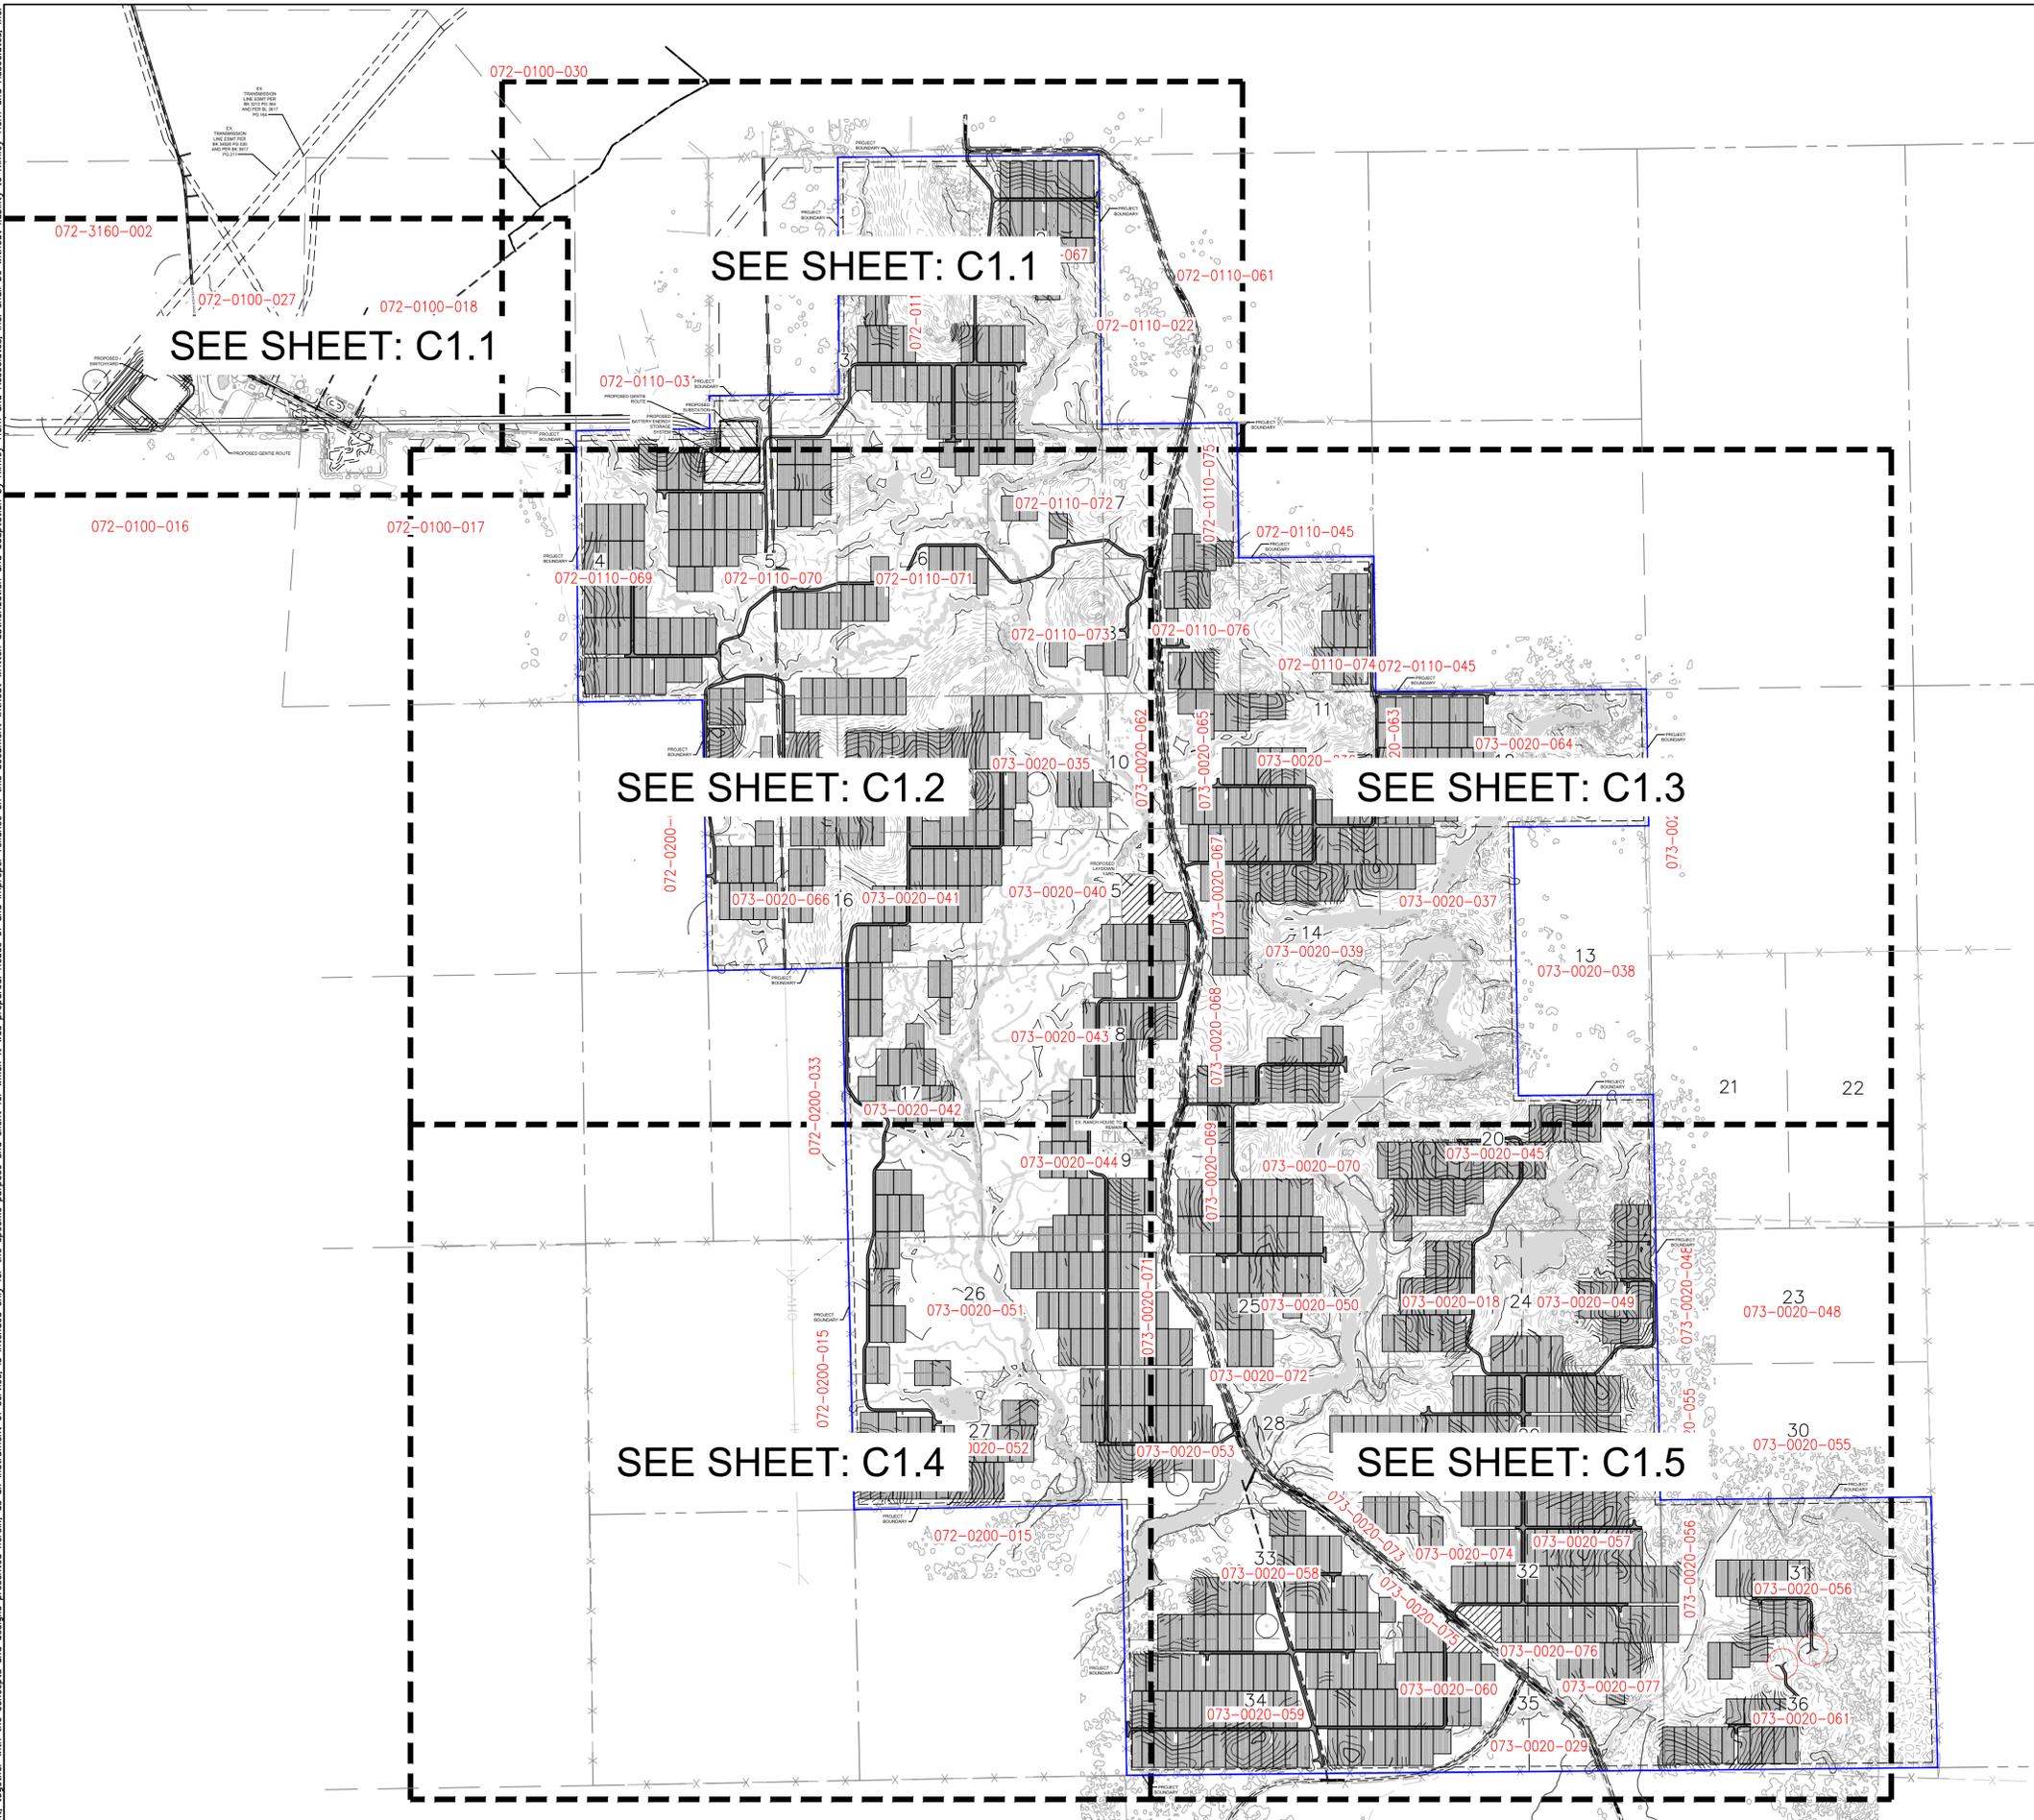


Plotted By: Oqthou, Akrom Sheet Set: Kha Layout: C2.0 GRADING PLAN - OVERALL July 12, 2023 06:25:55pm K:\SAC_LDEV\197638001 - Primoris - Coyote Creek Solar (CA)\08 CAD\PlanSheets\DESRI Permitting - Grading Plans\C2.0 GRADING PLAN - OVERALL.dwg
 This document, together with the concepts and designs presented herein, as an instrument of service, is intended only for the specific purpose and client for which it was prepared. Reuse of and improper reliance on this document without written authorization and adaptation by Kimley-Horn and Associates, Inc. shall be without liability to Kimley-Horn and Associates, Inc.

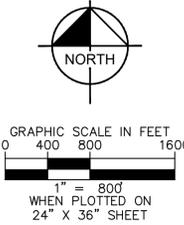

LEGEND

	PROJECT BOUNDARY
	EXISTING EASEMENT LINE
	EXISTING LOT LINE
	SECTION LINE
	ELECTRICAL TRANSMISSION EASEMENT
	EXISTING RIGHT-OF-WAY
	EXISTING ROAD CENTERLINE
	EXISTING OVERHEAD ELECTRIC
	EQUIPMENT SETBACK LINE
	EXISTING GRADE CONTOUR (5FT)
	2700 PROPOSED GRADE CONTOUR (5FT)
	SWALE WITH BUFFER
	LIMIT OF PROPOSED GRADING
	EXISTING SECURITY FENCE
	PROPOSED SECURITY FENCE
	PROPOSED ACCESS ROAD
	FEMA FLOOD ZONE A
	MATCHLINE
	INVERTER
	SOLAR ARRAY
	EXISTING WELL

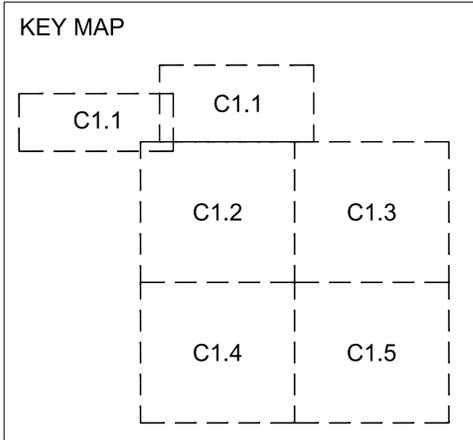


 © 2023 KIMLEY-HORN AND ASSOCIATES, INC. 1100 W TOWN AND COUNTRY ROAD, SUITE 700 ORANGE, CA 92668 PHONE: 714-866-6191 WWW.KIMLEY-HORN.COM	FOR PERMITTING PURPOSES ONLY. NOT ISSUED FOR CONSTRUCTION	KHA PROJECT 197500007	DATE 7/12/23	SCALE AS SHOWN AD	DRAWN BY KM	CHECKED BY AD	
	GRADING PLAN - OVERALL	COYOTE CREEK AGRIVOLTAIC RANCH 200 MWAC SACRAMENTO COUNTY CALIFORNIA					
	SHEET NUMBER C1.0	REVISIONS No.	DATE	BY	BY	DATE	BY

FOR PERMITTING PURPOSES ONLY

Plotted By: Oathou, Akrom Sheet Set: Kha Layout: C2.1 GRADING PLAN July 12, 2023 06:56:17pm K:\SAC_LDEV\19750007 - Coyote Creek Solar (CA) V08 CADD PlanSheets\DESRI Permitting - Grading Plans\C2.5 GRADING PLAN.dwg
 This document, together with the concepts and designs presented herein, as an instrument of service, is intended only for the specific purpose and client for which it was prepared. Reuse of and improper reliance on this document without written authorization and adaptation by Kimley-Horn and Associates, Inc. shall be without liability to Kimley-Horn and Associates, Inc.

SEE CONTINUATION BELOW

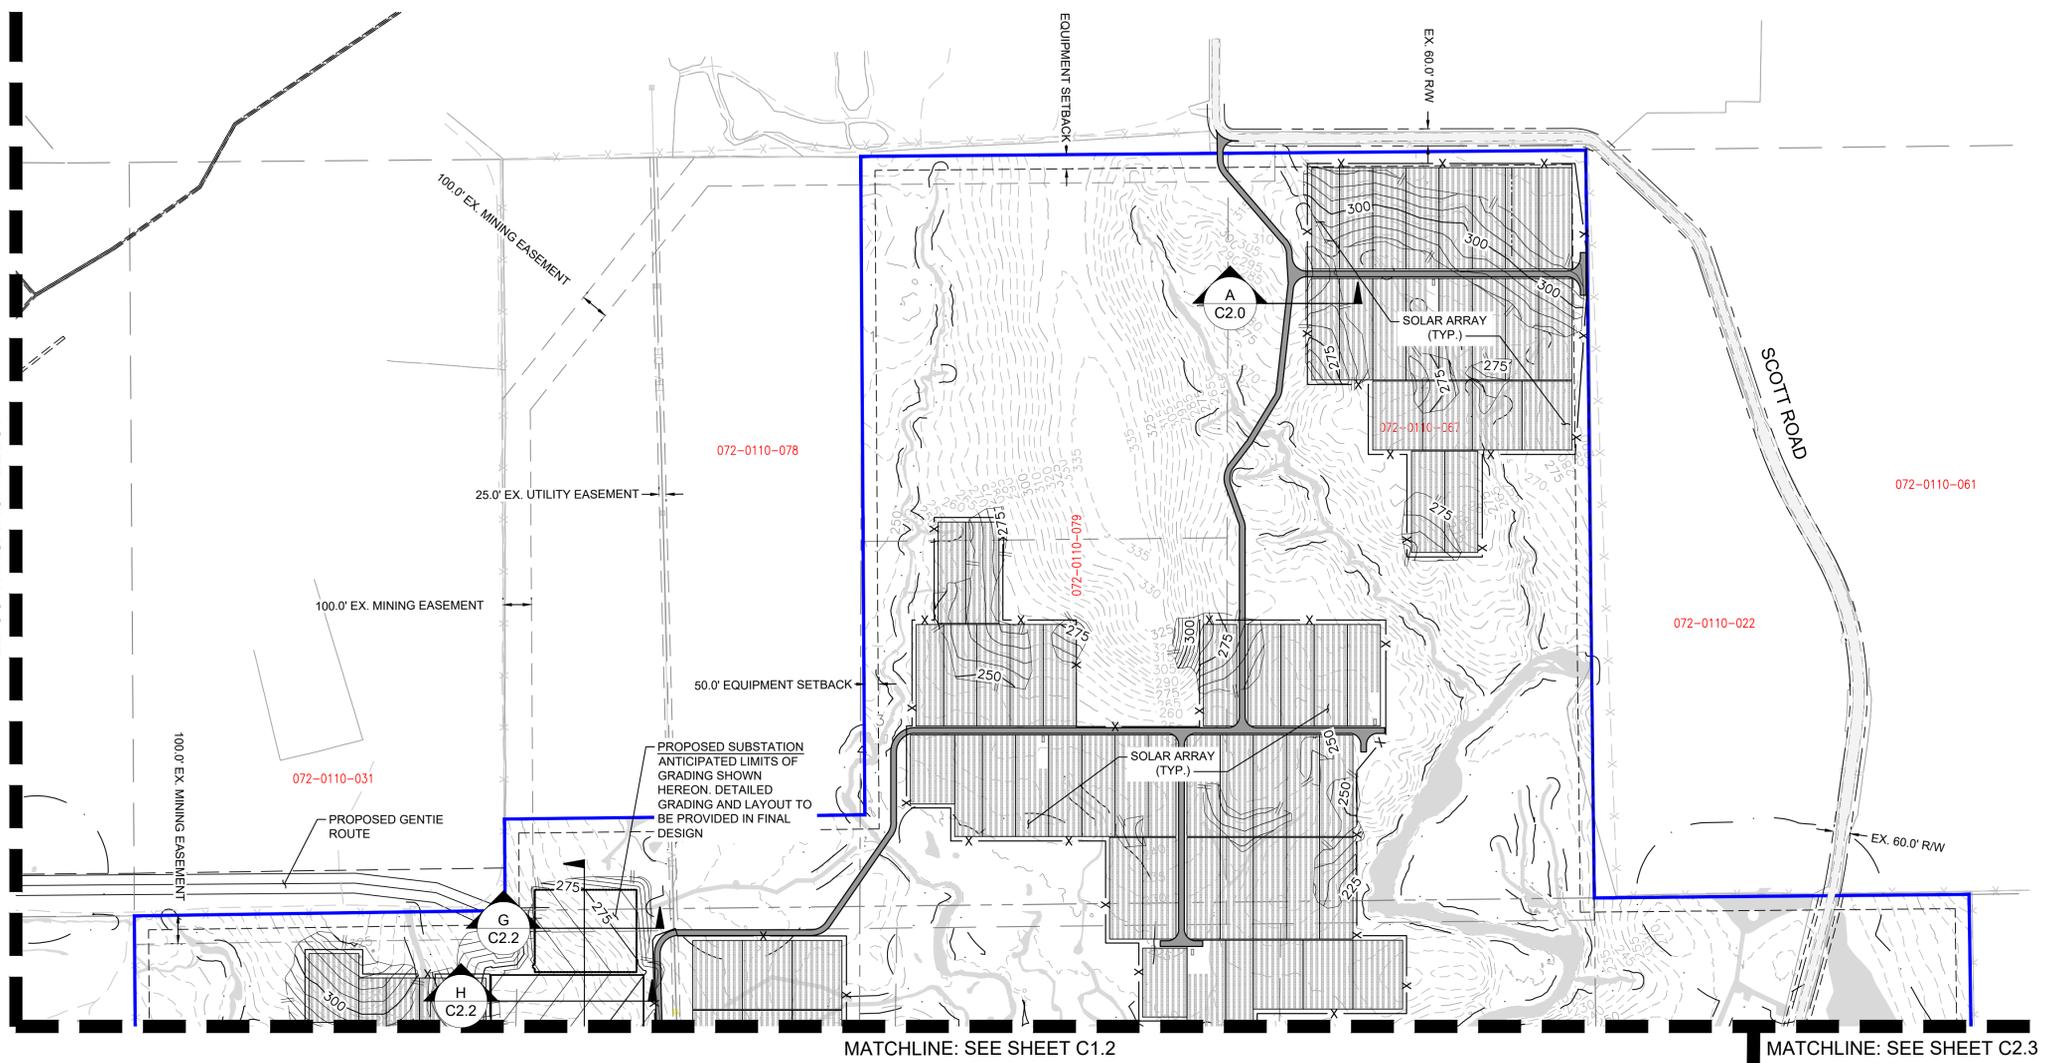


MATCHLINE: SEE SHEET C1.2



MATCHLINE: SEE SHEET C2.3

LEGEND

	PROJECT BOUNDARY
	EXISTING EASEMENT LINE
	EXISTING LOT LINE
	SECTION LINE
	ELECTRICAL TRANSMISSION EASEMENT
	EXISTING RIGHT-OF-WAY
	EXISTING ROAD CENTERLINE
	EXISTING OVERHEAD ELECTRIC
	EQUIPMENT SETBACK LINE
	EXISTING GRADE CONTOUR (5FT)
	PROPOSED GRADE CONTOUR (5FT)
	SWALE WITH BUFFER
	LIMIT OF PROPOSED GRADING
	EXISTING SECURITY FENCE
	PROPOSED SECURITY FENCE
	PROPOSED ACCESS ROAD
	FEMA FLOOD ZONE A
	MATCHLINE
	INVERTER
	SOLAR ARRAY
	EXISTING WELL

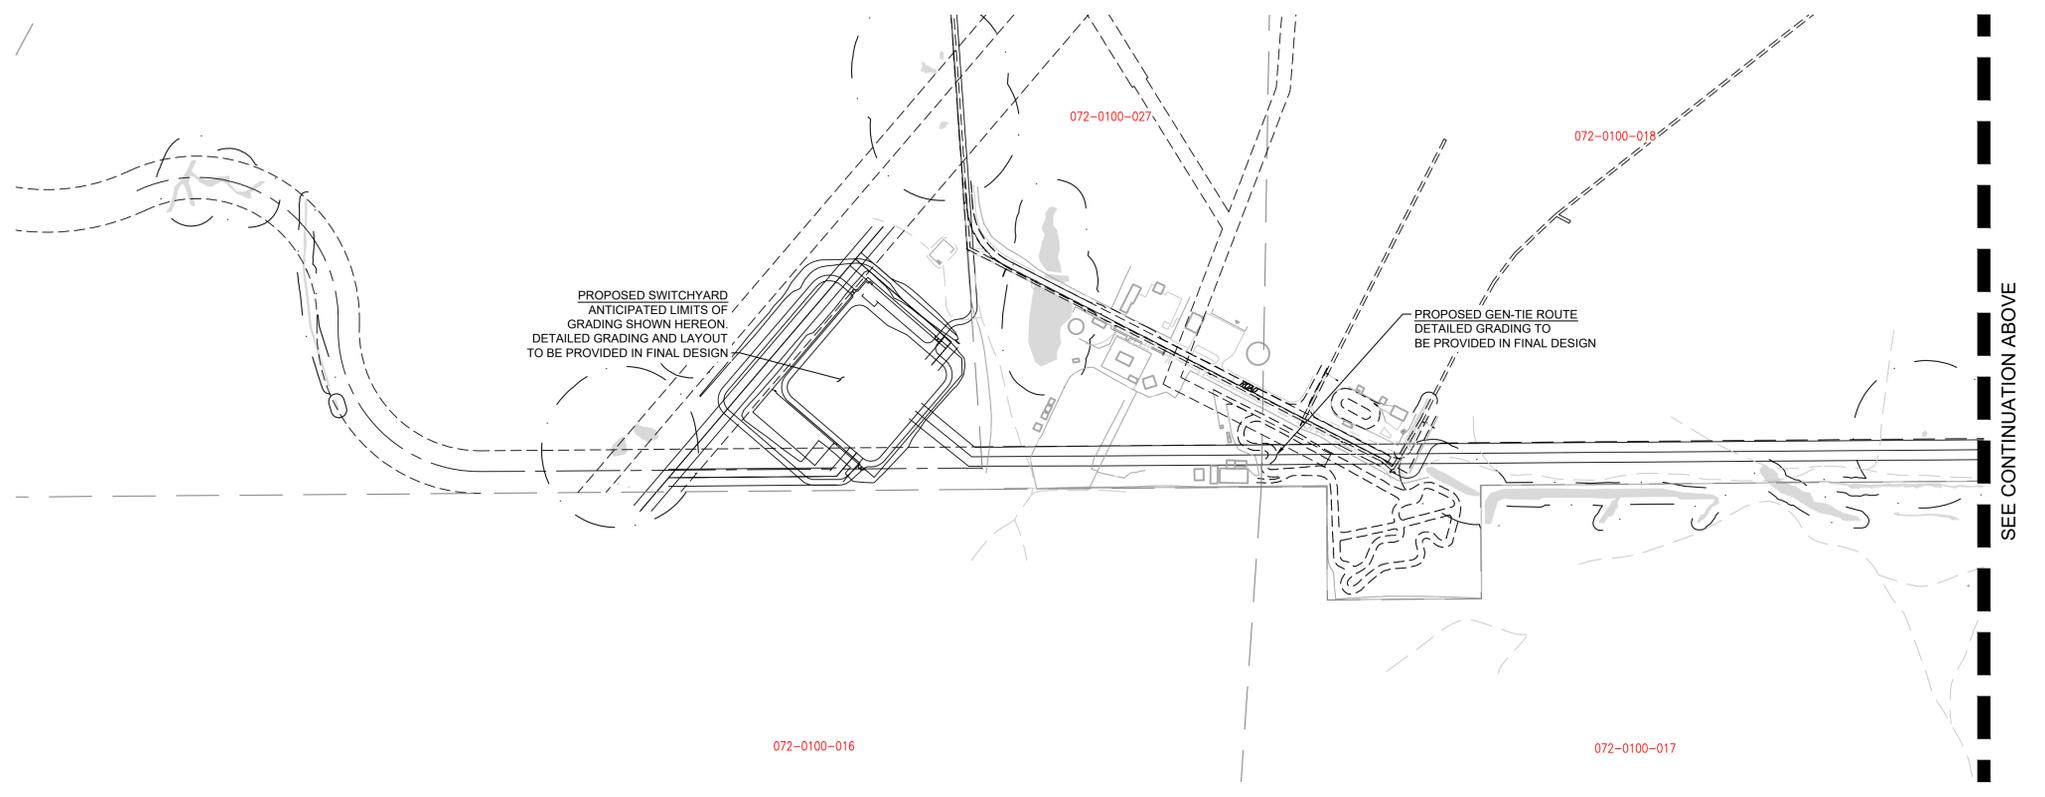


SEE CONTINUATION ABOVE

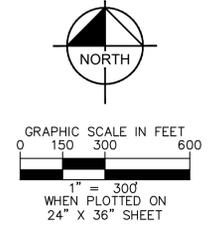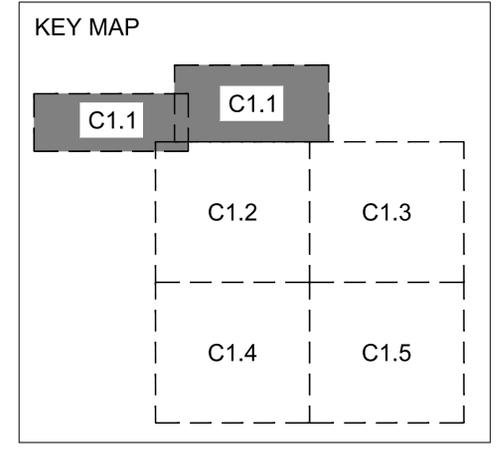

Kimley»Horn	© 2023 KIMLEY-HORN AND ASSOCIATES, INC. 1100 W TOWN AND COUNTRY ROAD, SUITE 700 ORANGE, CA 92668 PHONE: 714-786-6191 WWW.KIMLEY-HORN.COM			
FOR PERMITTING PURPOSES ONLY. NOT ISSUED FOR CONSTRUCTION				
KHA PROJECT 197500007	DATE 7/12/23	SCALE AS SHOWN AD	DRAWN BY KM	CHECKED BY AD
GRADING PLAN				
COYOTE CREEK AGRIVOLTAIC RANCH 200 MWAC SACRAMENTO COUNTY CALIFORNIA				
SHEET NUMBER C1.1				REVISIONS No. BY DATE



FOR PERMITTING PURPOSES ONLY

Plotted By: Ochoa, Akrom Sheet Set: Kha Layout: C2.3 GRADING PLAN July 12, 2023 07:01:33pm K:\SAC_DEV\19768001 - Primitives - Coyote Creek Solar (CA) 08 CADD\PlanSheets\DESRI Permitting - Grading Plans\C2.5 GRADING PLAN.dwg
 This document, together with the concepts and designs presented herein, is intended only for the specific purpose and client for which it was prepared. Reuse of and improper reliance on this document without written authorization and adaptation by Kimley-Horn and Associates, Inc. shall be without liability to Kimley-Horn and Associates, Inc.

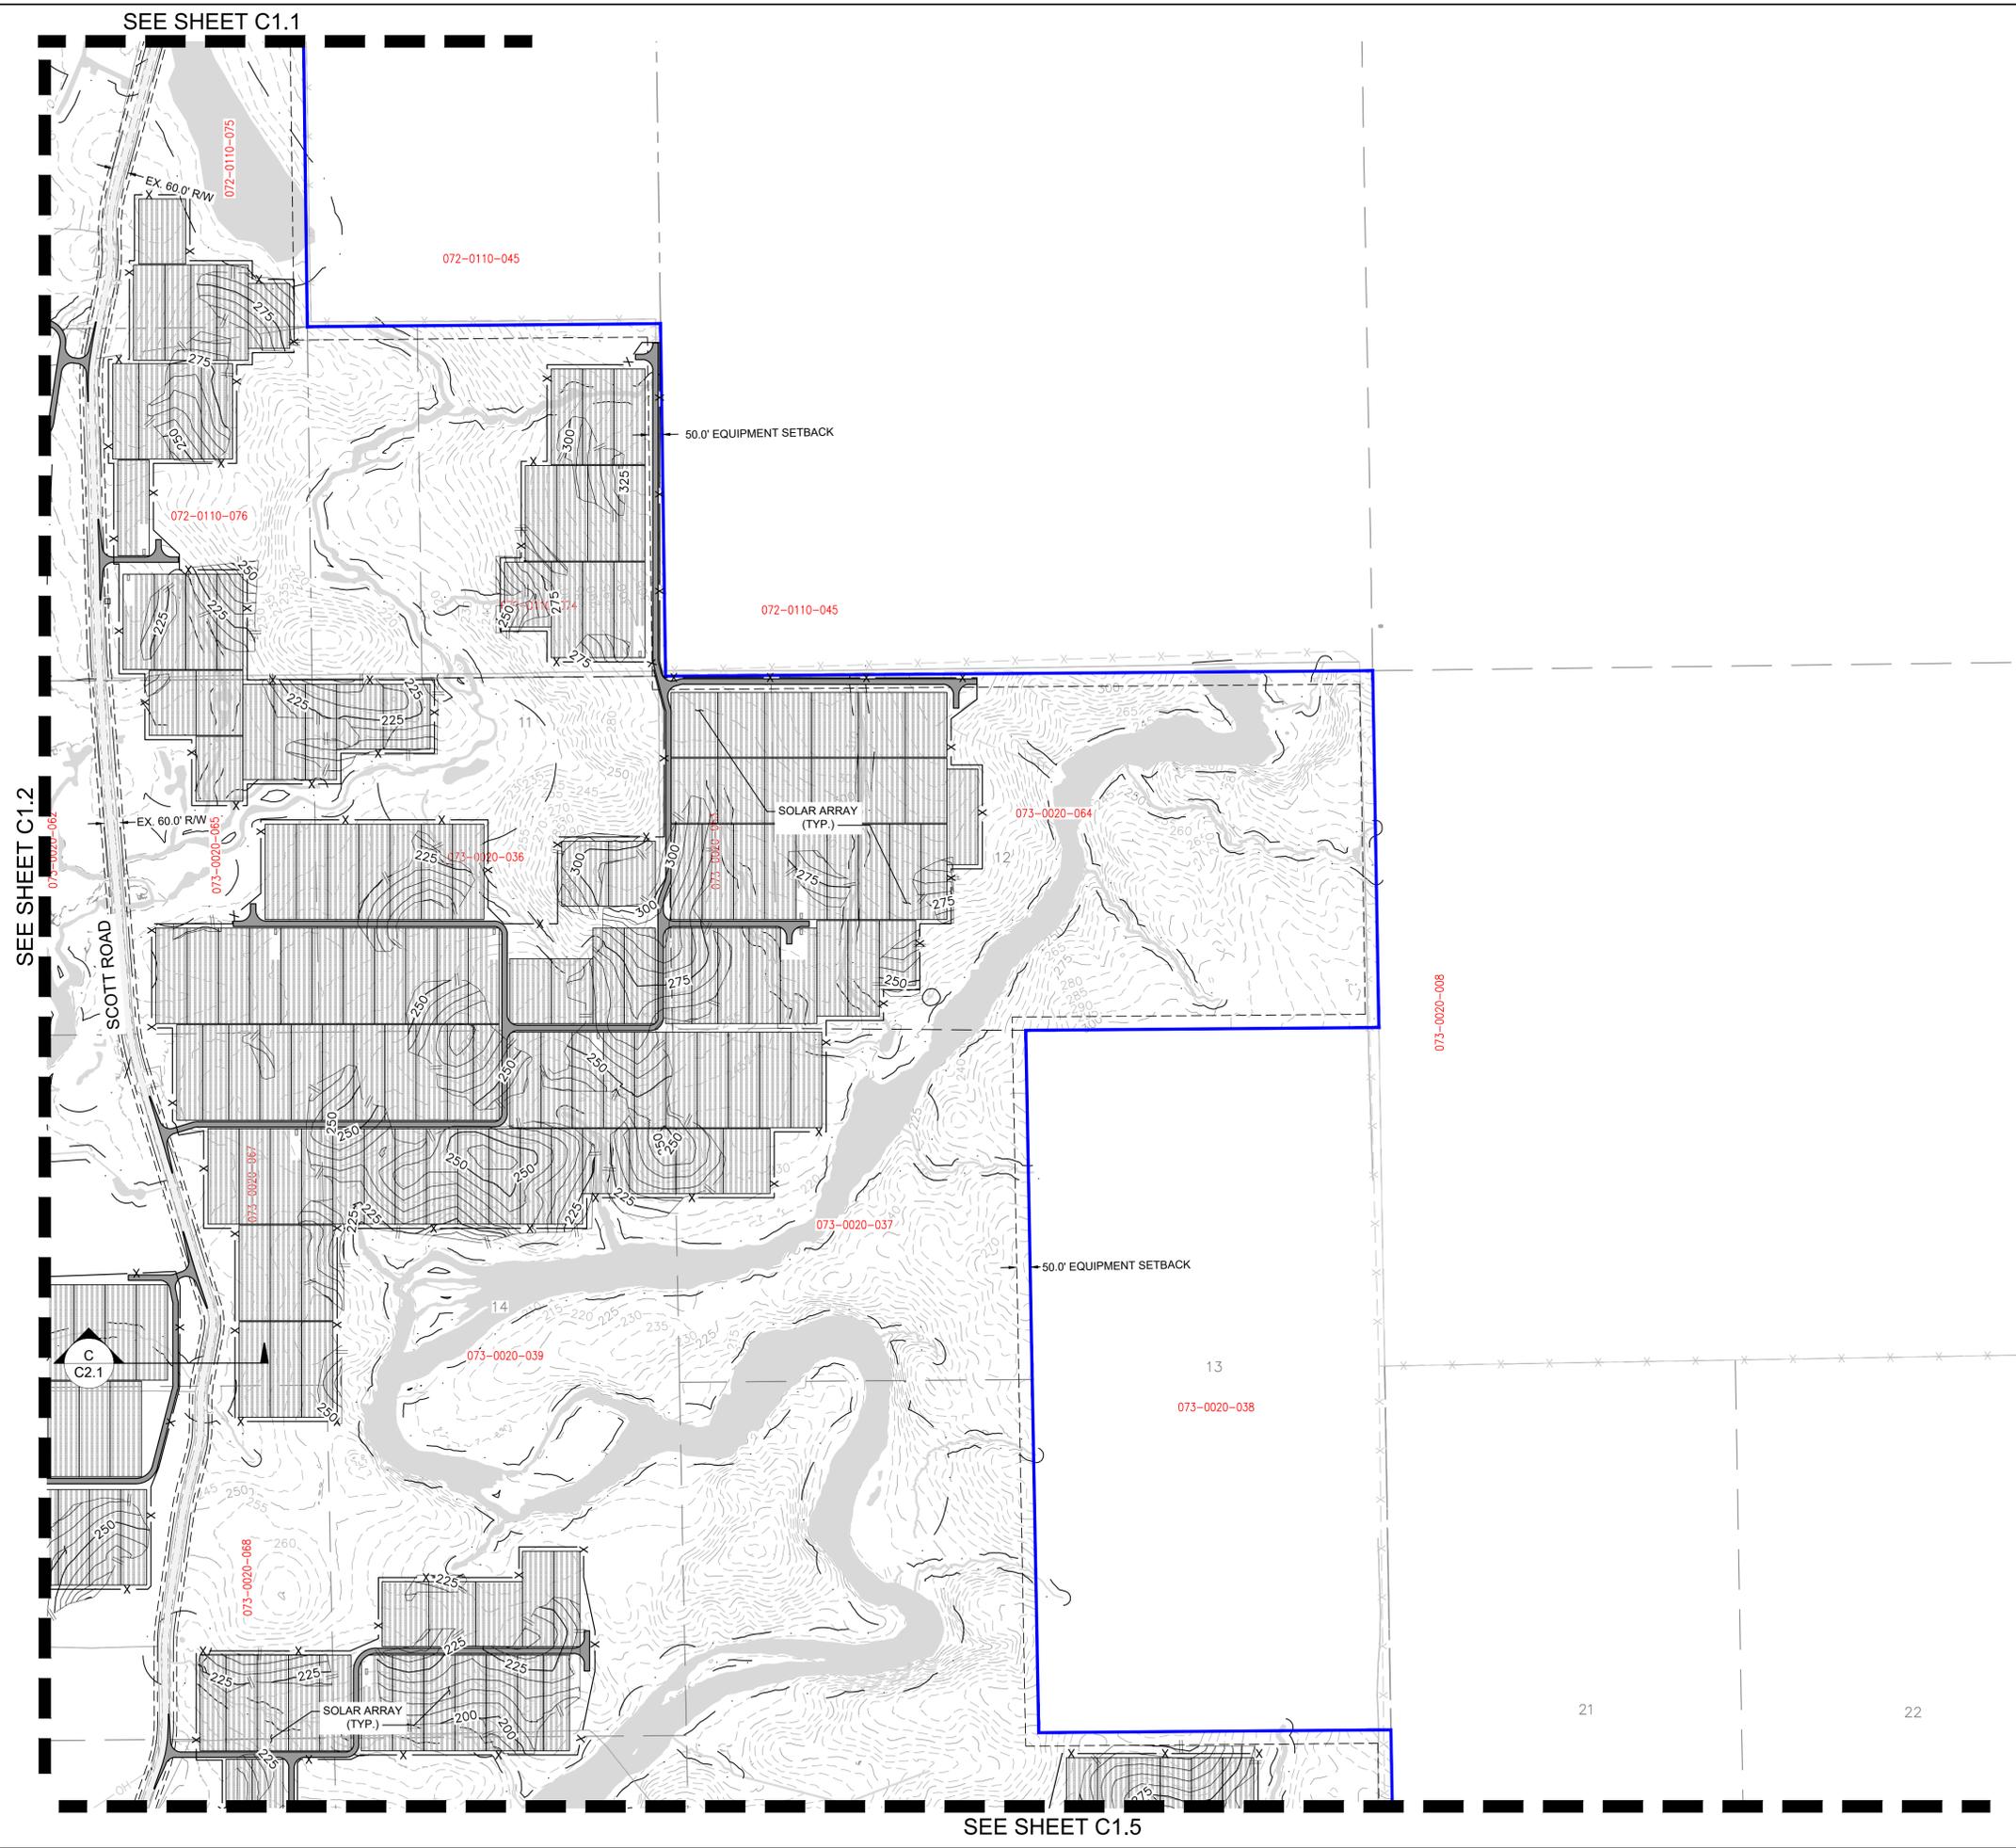

LEGEND

	PROJECT BOUNDARY
	EXISTING EASEMENT LINE
	EXISTING LOT LINE
	SECTION LINE
	ELECTRICAL TRANSMISSION EASEMENT
	EXISTING RIGHT-OF-WAY
	EXISTING ROAD CENTERLINE
	EXISTING OVERHEAD ELECTRIC
	EQUIPMENT SETBACK LINE
	EXISTING GRADE CONTOUR (5FT)
	PROPOSED GRADE CONTOUR (5FT)
	SWALE WITH BUFFER
	LIMIT OF PROPOSED GRADING
	EXISTING SECURITY FENCE
	PROPOSED SECURITY FENCE
	PROPOSED ACCESS ROAD
	FEMA FLOOD ZONE A
	MATCHLINE
	INVERTER
	SOLAR ARRAY
	EXISTING WELL

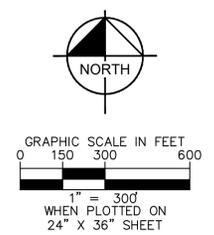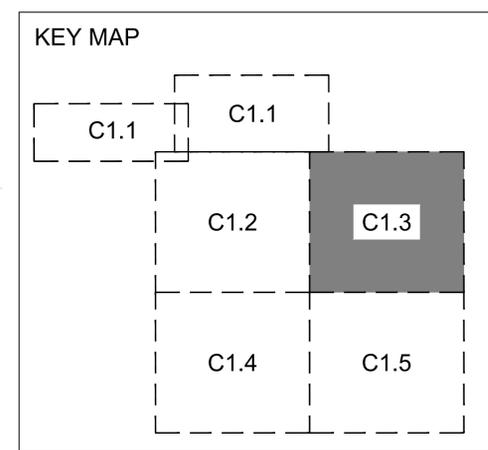


<p>Kimley-Horn</p> <p>© 2023 KIMLEY-HORN AND ASSOCIATES, INC. 1100 W TOWN AND COUNTRY ROAD, SUITE 700 ORANGE, CA 92668 PHONE: 714-786-6191 WWW.KIMLEY-HORN.COM</p>		NO.	REVISIONS	DATE	BY
<p>FOR PERMITTING PURPOSES ONLY. NOT ISSUED FOR CONSTRUCTION</p>		KHA PROJECT	AD	AD	AD
<p>197500007</p>		DATE	AD	AD	AD
<p>7/12/23</p>		SCALE AS SHOWN	AD	AD	AD
<p>DESIGNED BY</p>		DRAWN BY	KM	AD	AD
<p>CHECKED BY</p>		<p>GRADING PLAN</p>			
<p>COYOTE CREEK AGRIVOLTAIC RANCH</p> <p>200 MWAC</p>		<p>CALIFORNIA</p>			
<p>SACRAMENTO COUNTY</p>		<p>SHEET NUMBER</p> <p>C1.3</p>			

FOR PERMITTING PURPOSES ONLY

Plotted By: Oqouh, Akrom Sheet Set: Kha Layout: C2.4 GRADING PLAN July 12, 2023 06:48:58am K:\SAC_LDEV\197538001 - Primavera - Coyote Creek Solar (CA)\08 CADD\PlanSheets\DESRI Permitting - Grading Plans\C2.5 GRADING PLAN.dwg
 This document, together with the concepts and designs presented herein, as an instrument of service, is intended only for the specific purpose and client for which it was prepared. Reuse of and improper reliance on this document without written authorization and adaptation by Kimley-Horn and Associates, Inc. shall be without liability to Kimley-Horn and Associates, Inc.



SEE SHEET C1.2

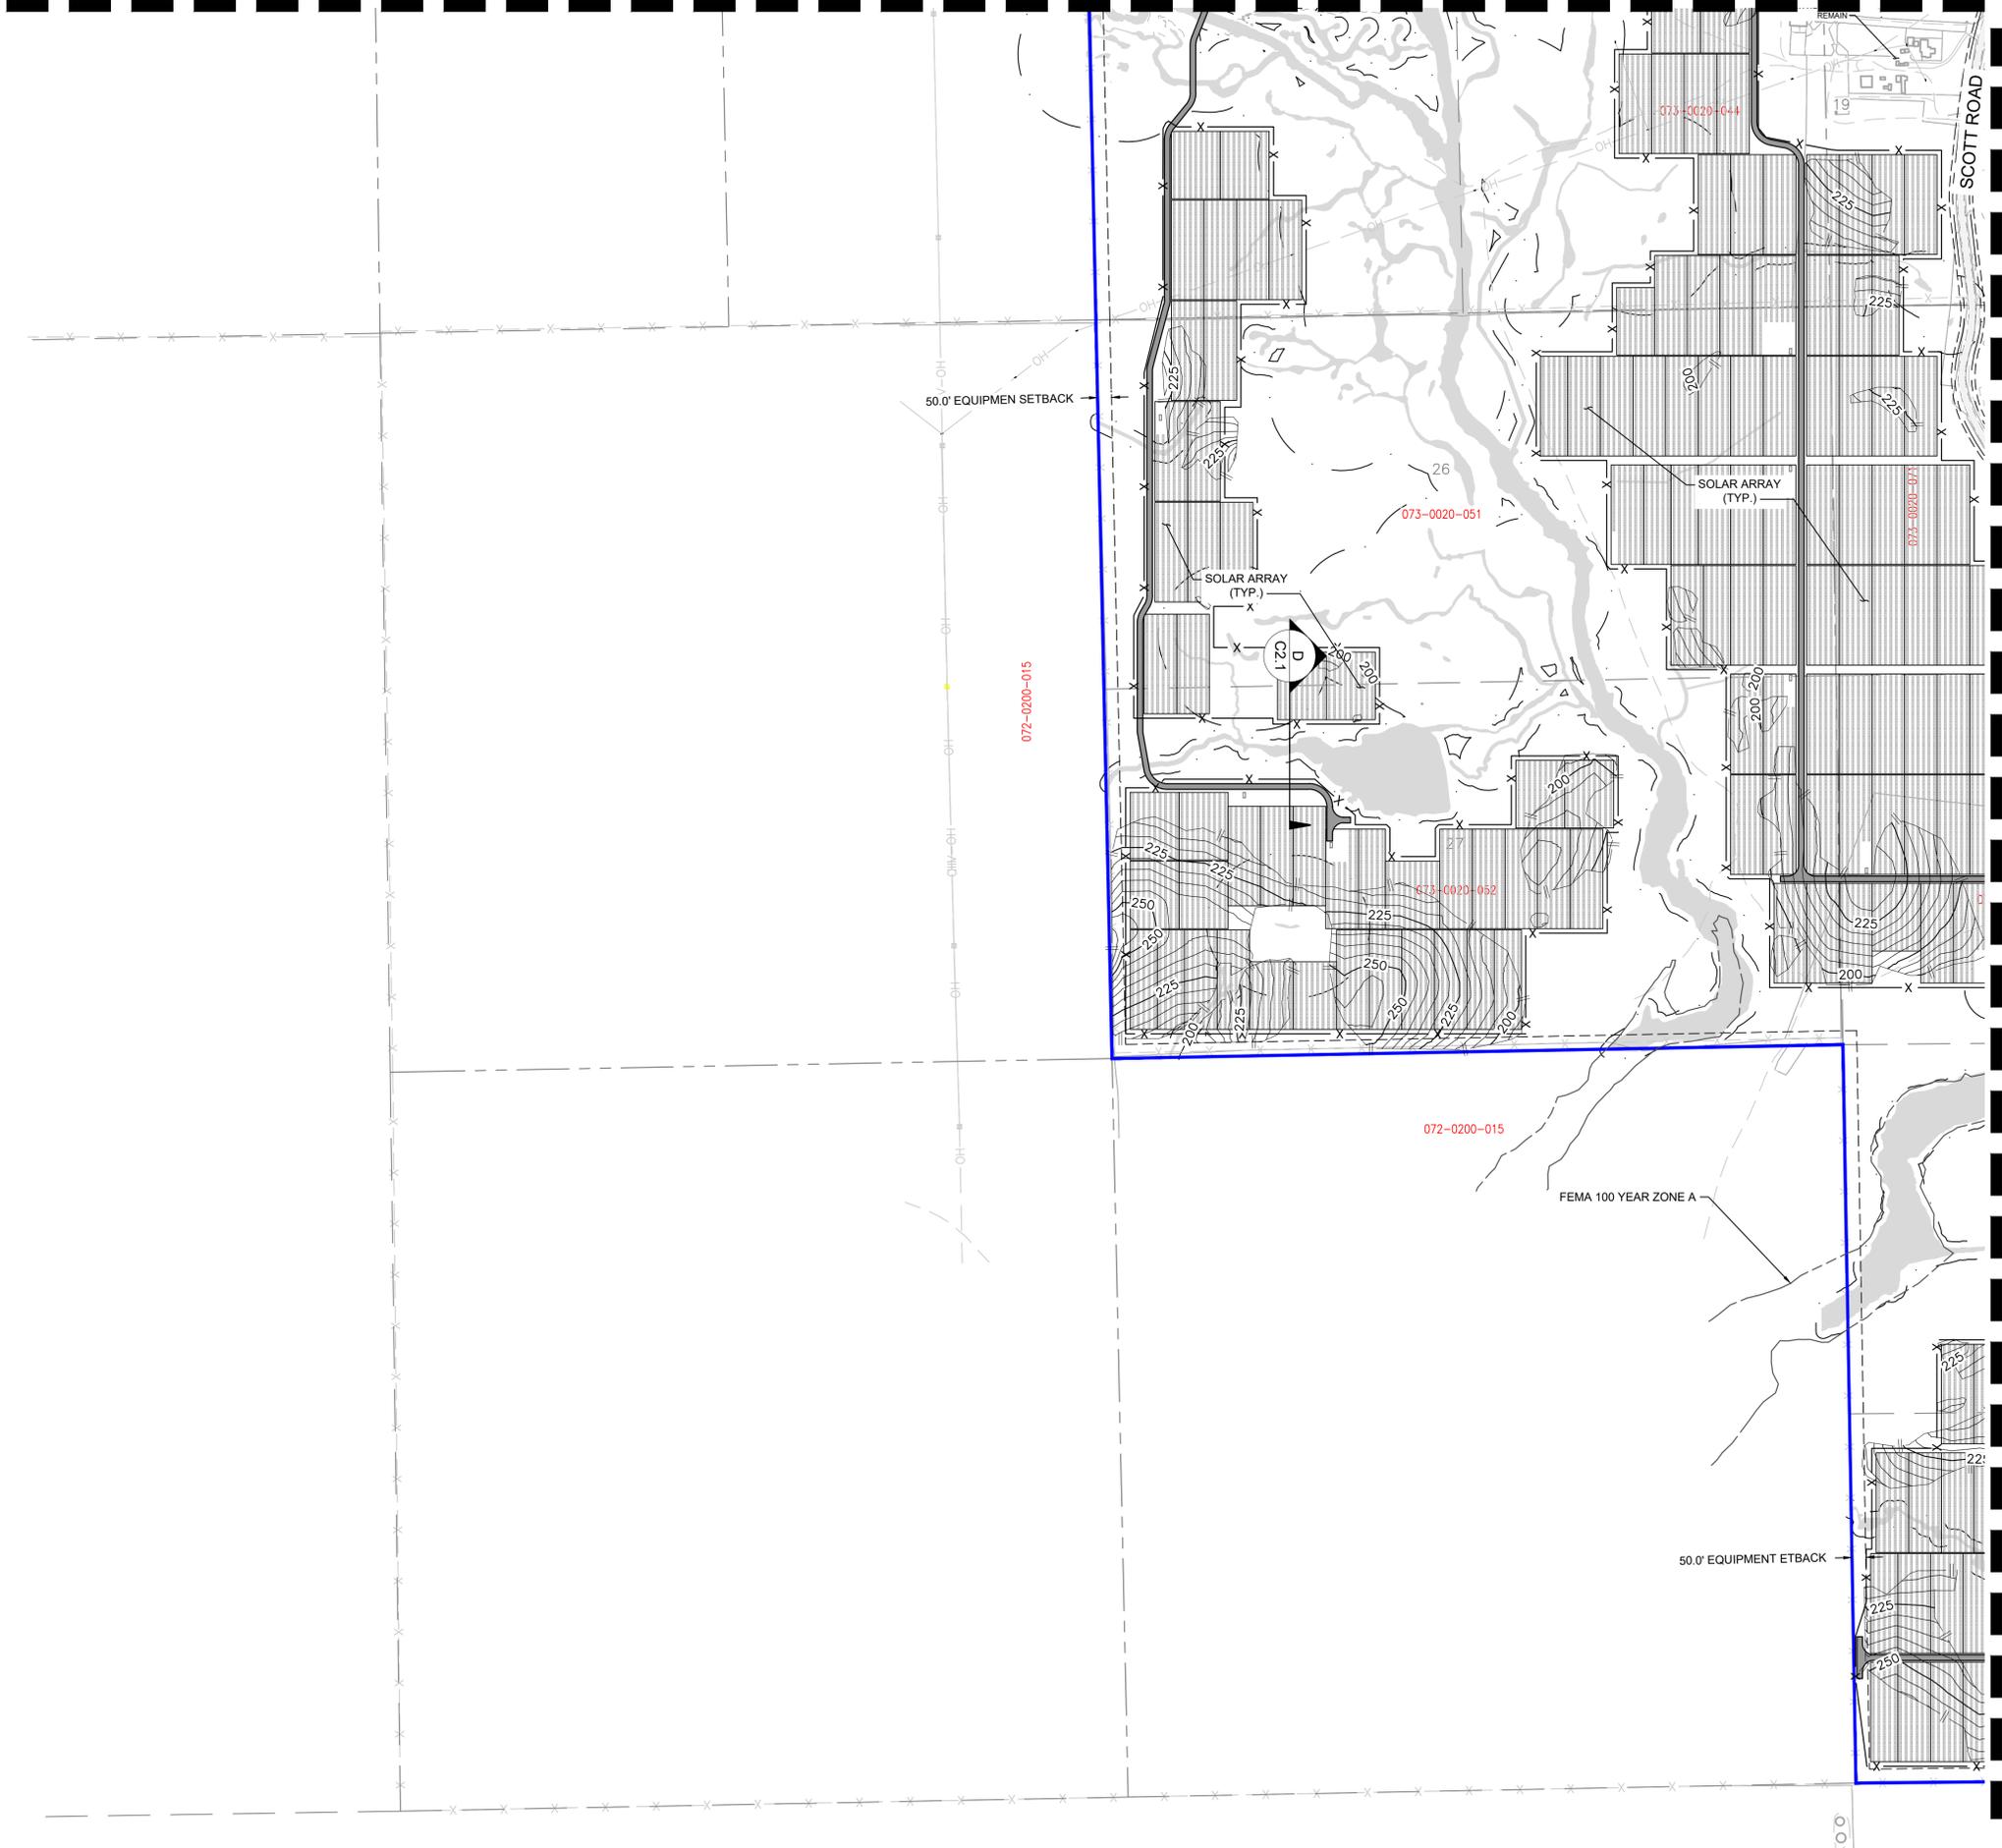

SEE SHEET C1.5

LEGEND

	PROJECT BOUNDARY
	EXISTING EASEMENT LINE
	EXISTING LOT LINE
	SECTION LINE
	ELECTRICAL TRANSMISSION EASEMENT
	EXISTING RIGHT-OF-WAY
	EXISTING ROAD CENTERLINE
	EXISTING OVERHEAD ELECTRIC
	EQUIPMENT SETBACK LINE
	EXISTING GRADE CONTOUR (5FT)
	PROPOSED GRADE CONTOUR (5FT)
	SWALE WITH BUFFER
	LIMIT OF PROPOSED GRADING
	EXISTING SECURITY FENCE
	PROPOSED SECURITY FENCE
	PROPOSED ACCESS ROAD
	FEMA FLOOD ZONE A
	MATCHLINE
	INVERTER
	SOLAR ARRAY
	EXISTING WELL

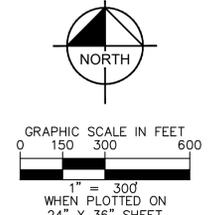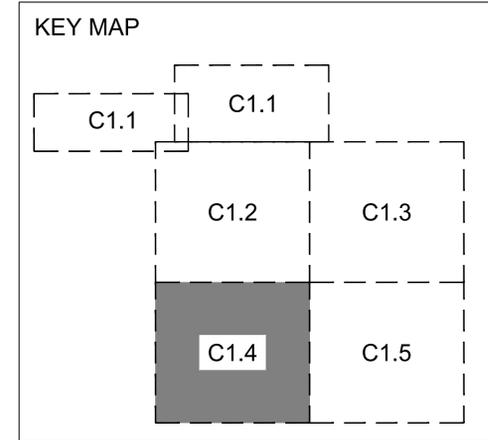

No.	REVISIONS	DATE	BY

Kimley»Horn
 © 2023 KIMLEY-HORN AND ASSOCIATES, INC.
 1100 W TOWN AND COUNTRY ROAD,
 SUITE 700 ORANGE, CA 92668
 PHONE: 714-786-6119
 WWW.KIMLEY-HORN.COM

KHA PROJECT	197500007
DATE	7/12/23
SCALE AS SHOWN	AD
DESIGNED BY	AD
DRAWN BY	KM
CHECKED BY	AD

GRADING PLAN

**COYOTE CREEK
 AGRIVOLTAIC RANCH**
 200 MWAC
 SACRAMENTO COUNTY CALIFORNIA


SHEET NUMBER
C1.4

FOR PERMITTING PURPOSES ONLY

SEE SHEET C1.3



Plotted By: Oqonou, Akrom Sheet Set: Kha Layout: C2.5 GRADING PLAN July 12, 2023 07:04:18pm K:\SAC\DEV\1976\8001 - Primoris - Coyote Creek Solar (CA)\08 CADD\PlanSheets\DESRI Permitting - Grading Plans\C2.5 GRADING PLAN.dwg
This document, together with the concepts and designs presented herein, is intended only for the specific purpose and client for which it was prepared. Reuse of any part of this document without written authorization and adaptation by Kimley-Horn and Associates, Inc. shall be without liability to Kimley-Horn and Associates, Inc.

SEE SHEET C1.4

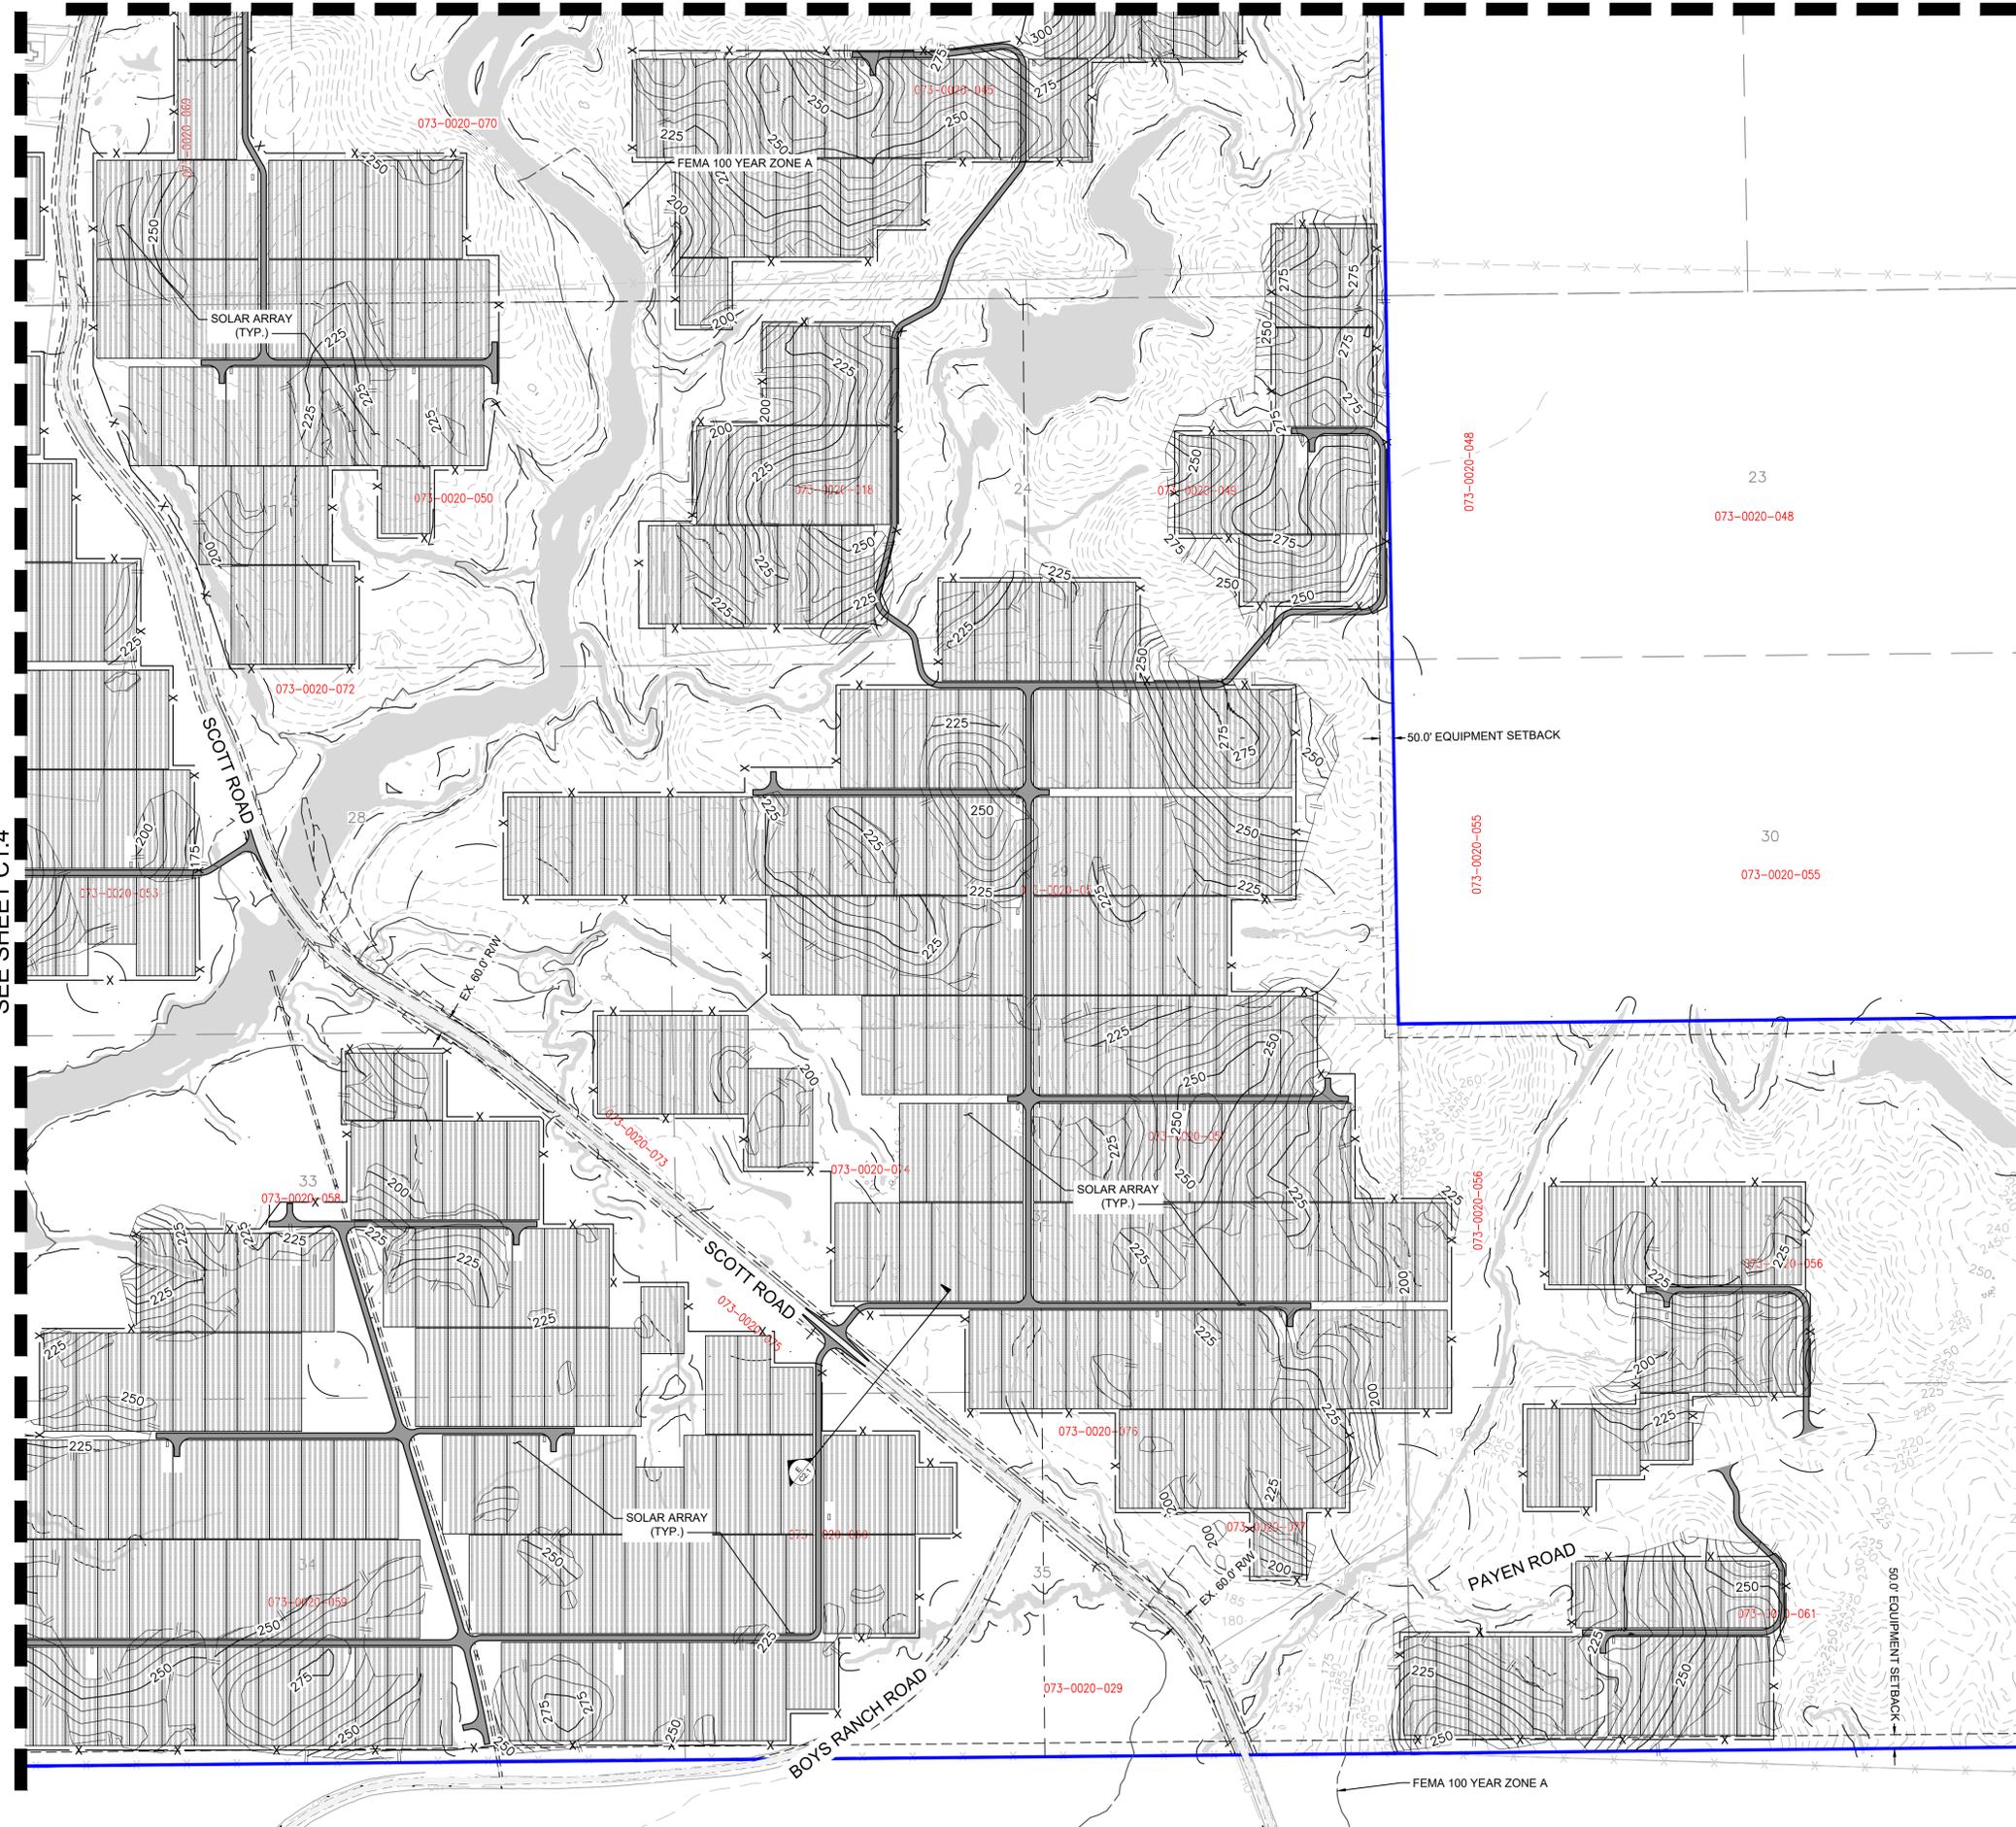

LEGEND

	PROJECT BOUNDARY
	EXISTING EASEMENT LINE
	EXISTING LOT LINE
	SECTION LINE
	ELECTRICAL TRANSMISSION EASEMENT
	EXISTING RIGHT-OF-WAY
	EXISTING ROAD CENTERLINE
	EXISTING OVERHEAD ELECTRIC
	EQUIPMENT SETBACK LINE
	EXISTING GRADE CONTOUR (5FT)
	PROPOSED GRADE CONTOUR (5FT)
	SWALE WITH BUFFER
	LIMIT OF PROPOSED GRADING
	EXISTING SECURITY FENCE
	PROPOSED SECURITY FENCE
	PROPOSED ACCESS ROAD
	FEMA FLOOD ZONE A
	MATCHLINE
	INVERTER
	SOLAR ARRAY
	EXISTING WELL

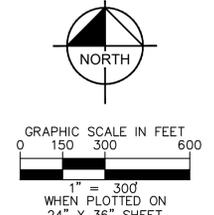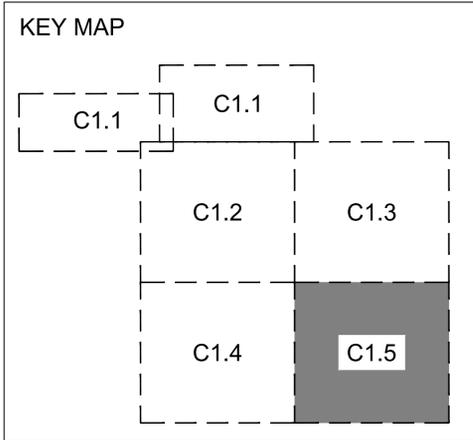

No.	REVISIONS	DATE	BY

Kimley»Horn
 © 2023 KIMLEY-HORN AND ASSOCIATES, INC.
 1100 W TOWN AND COUNTRY ROAD,
 SUITE 700 ORANGE, CA 92668
 PHONE: 714-866-6191
 WWW.KIMLEY-HORN.COM

FOR PERMITTING PURPOSES ONLY. NOT ISSUED FOR CONSTRUCTION

KHA PROJECT	AD
197500007	AD
DATE	AD
7/12/23	AD
SCALE AS SHOWN	KM
DESIGNED BY	AD
DRAWN BY	KM
CHECKED BY	AD


GRADING PLAN

COYOTE CREEK AGRIVOLTAIC RANCH
 200 MWAC
 SACRAMENTO COUNTY CALIFORNIA


SHEET NUMBER
C1.5

FOR PERMITTING PURPOSES ONLY


Plotted By: Oathou, Akrom Sheet Set: Kha Layout: C3.0 CROSS SECTIONS July 12, 2023 12:51:20pm K:\SAC_LDEV\197639001 - Primoris - Coyote Creek Solar (CA)\08 CADD\PlanSheets\DESRI Permitting - Grading Plans\C3.0 - CROSS SECTIONS.dwg
 This document, together with the concepts and designs presented herein, as an instrument of service, is intended only for the specific purpose and client for which it was prepared. Reuse of and improper reliance on this document without written authorization and adaptation by Kimley-Horn and Associates, Inc. shall be without liability to Kimley-Horn and Associates, Inc.

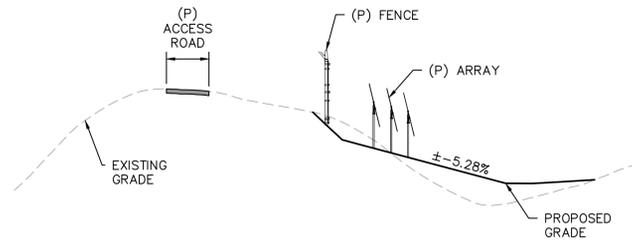

A
SECTION VIEW
C1.1 SCALE V: 1" = 8'. SCALE H: 1" = 40'.

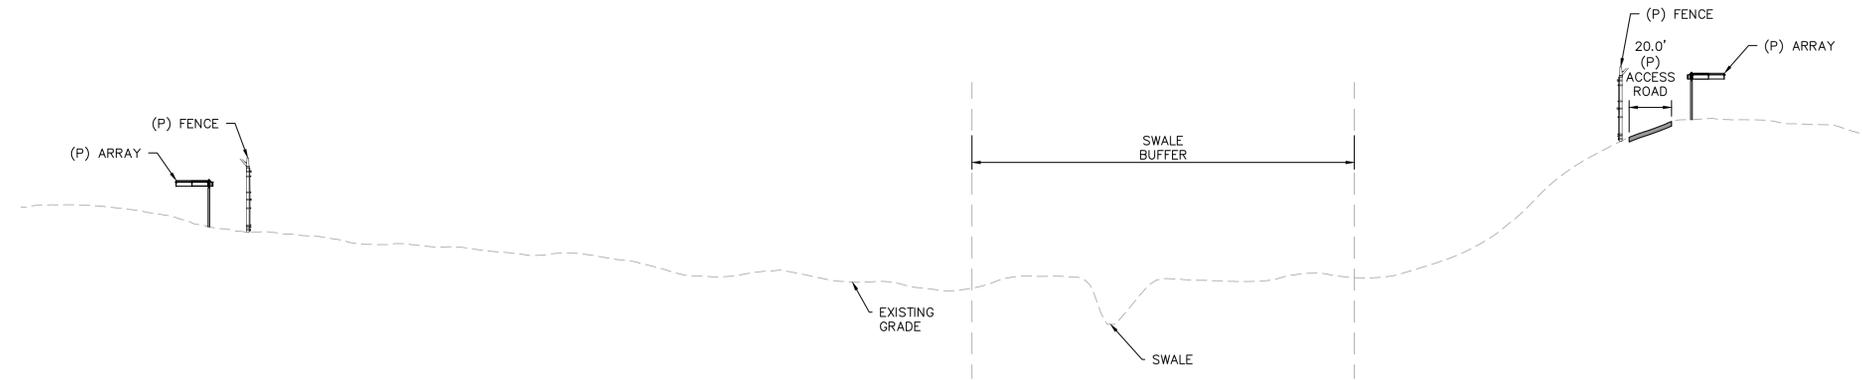

B
SECTION VIEW
C1.2 SCALE V: 1" = 8'. SCALE H: 1" = 40'.

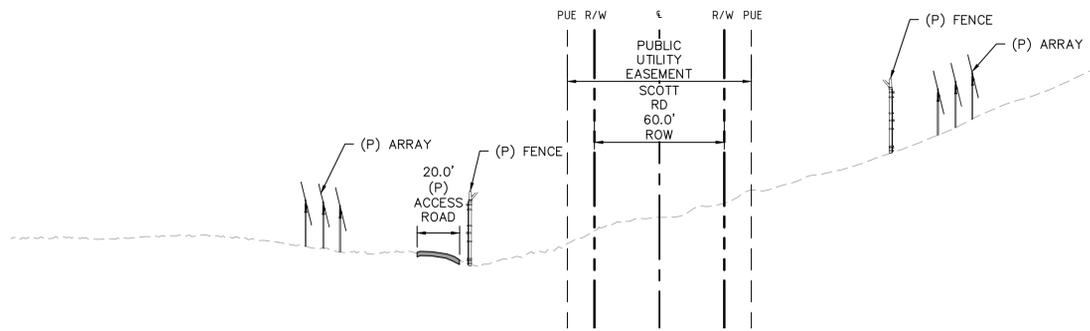

C
SECTION VIEW
C1.3 SCALE V: 1" = 8'. SCALE H: 1" = 40'.

No.	REVISIONS	DATE	BY

Kimley»Horn
 © 2023 KIMLEY-HORN AND ASSOCIATES, INC.
 1100 W TOWN AND COUNTRY ROAD,
 SUITE 700 ORANGE, CA 92668
 PHONE: 714-786-6119
 WWW.KIMLEY-HORN.COM

FOR PERMITTING
 PURPOSES ONLY.
 NOT ISSUED FOR
 CONSTRUCTION

KHA PROJECT	AD
197500007	AD
DATE	AD
7/12/23	AD
SCALE AS SHOWN	KM
DESIGNED BY	AD
DRAWN BY	KM
CHECKED BY	AD


CROSS SECTIONS

**COYOTE CREEK
 AGRIVOLTAIC RANCH**
 200 MWAC
 SACRAMENTO COUNTY CALIFORNIA


SHEET NUMBER
C2.0

FOR PERMITTING PURPOSES ONLY

Plotted By: Oqthou, Akrom Sheet Set: Kha Layout: C3.1 CROSS SECTIONS July 12, 2023 12:59:28pm K:\SAC_LDEV\197638001 - Primoris - Coyote Creek Solar (CA)\08 CADD\PlanSheets\DESRI Permitting - Grading Plans\C3.0 - CROSS SECTIONS.dwg
 This document, together with the concepts and designs presented herein, is intended only for the specific purpose and client for which it was prepared. Reuse of and improper reliance on this document without written authorization and adaptation by Kimley-Horn and Associates, Inc. shall be without liability to Kimley-Horn and Associates, Inc.

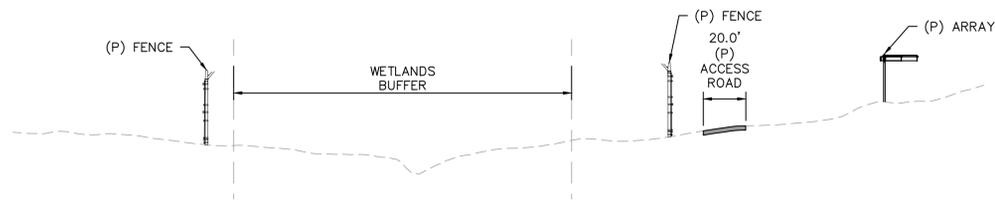

D
C1.4 SECTION VIEW
 SCALE V: 1" = 8'. SCALE H: 1" = 40'.

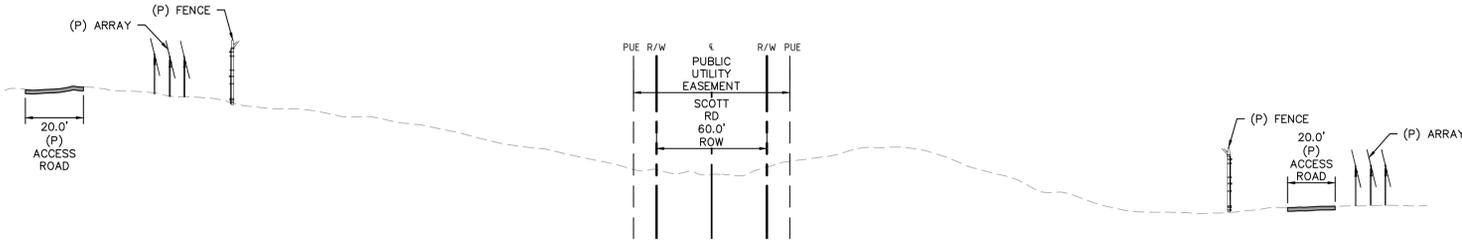

E
C1.5 SECTION VIEW
 SCALE V: 1" = 8'. SCALE H: 1" = 40'.

No.	REVISIONS	DATE	BY

Kimley»Horn
 © 2023 KIMLEY-HORN AND ASSOCIATES, INC.
 1100 W TOWN AND COUNTRY ROAD,
 SUITE 700 ORANGE, CA 92668
 PHONE: 714-786-6191
 WWW.KIMLEY-HORN.COM

KHA PROJECT	197500007
DATE	7/12/23
SCALE AS SHOWN	AD
DESIGNED BY	AD
DRAWN BY	KM
CHECKED BY	AD


CROSS SECTIONS

**COYOTE CREEK
 AGRIVOLTAIC RANCH**
 200 MWAC
 SACRAMENTO COUNTY CALIFORNIA


SHEET NUMBER
C2.1

FOR PERMITTING PURPOSES ONLY


Plotted By: Oshou, Akrom Sheet Set: Kha Layout: C3.1 CROSS SECTIONS (2) July 12, 2023 12:57:42pm K:\SAC_LDEV\197638001 - Primoris - Coyote Creek Solar (CA)\08_CADD\PlanSheets\DESRI Permitted - Grading Plans\C3.0 - CROSS SECTIONS.dwg
 This document, together with the concepts and designs presented herein, as an instrument of service, is intended only for the specific purpose and client for which it was prepared. Reuse of and improper reliance on this document without written authorization and adaptation by Kimley-Horn and Associates, Inc. shall be without liability to Kimley-Horn and Associates, Inc.

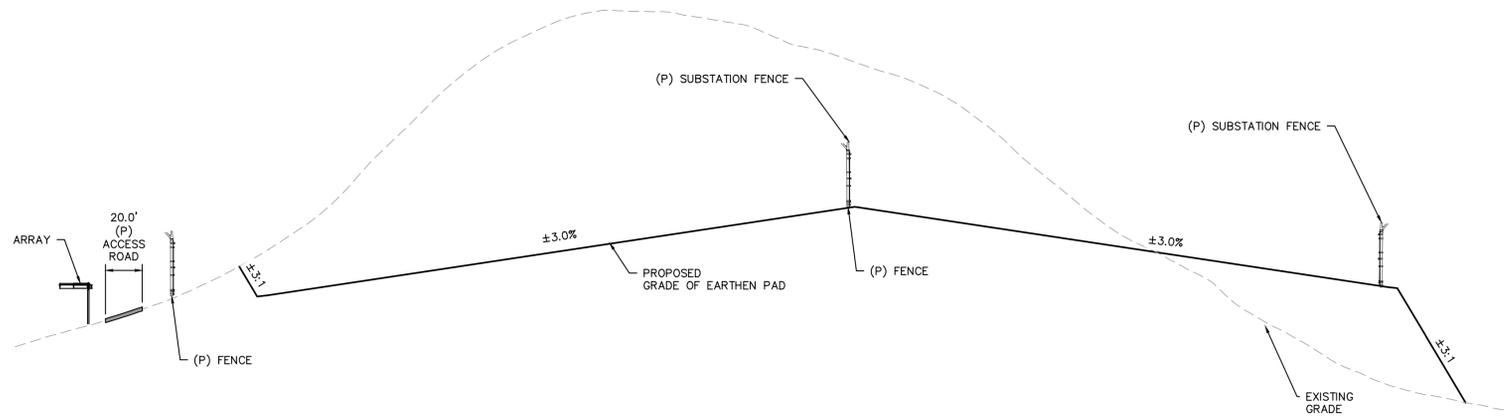

F
 C1.3 **SUBSTATION AND BESS EARTHEN PAD SECTION VIEW**
 SCALE V: 1" = 8'. SCALE H: 1" = 40'.

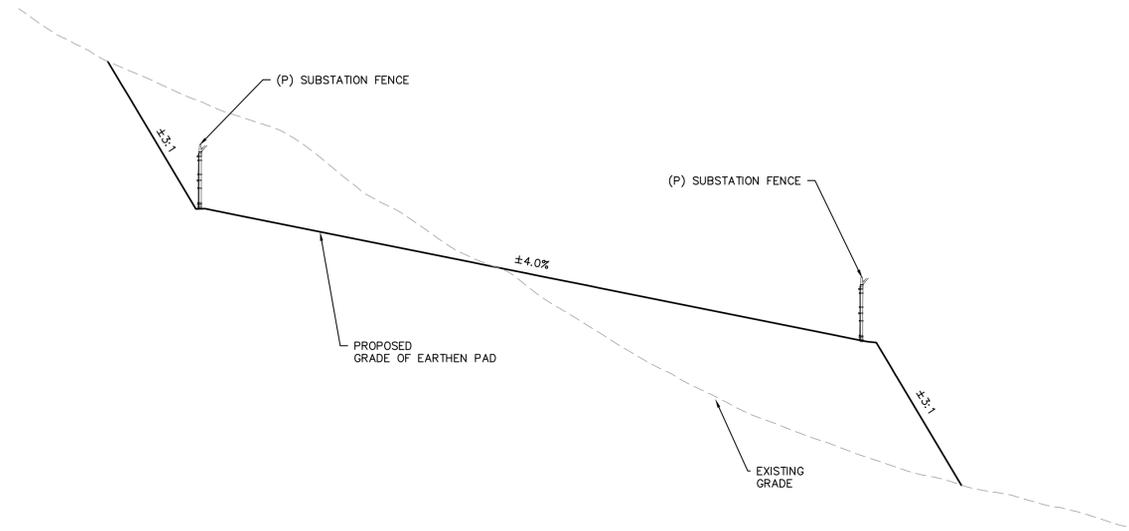

G
 C1.2 **SUBSTATION EARTHEN PAD SECTION VIEW**
 SCALE V: 1" = 8'. SCALE H: 1" = 40'.

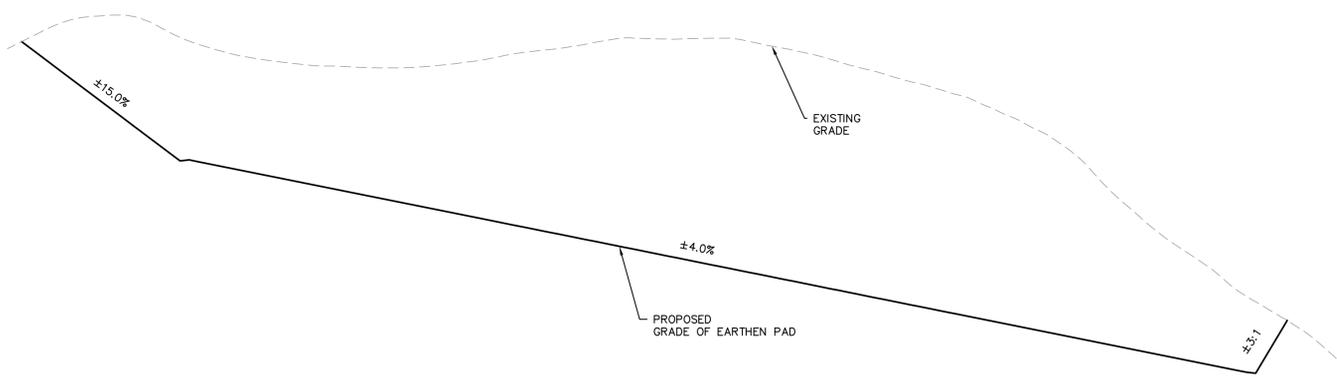

H
 C1.2 **BESS EARTHEN PAD SECTION VIEW**
 SCALE V: 1" = 8'. SCALE H: 1" = 40'.

Kimley»Horn
 © 2023 KIMLEY-HORN AND ASSOCIATES, INC.
 1100 W TOWN AND COUNTRY ROAD,
 SUITE 700 ORANGE, CA 92668
 PHONE: 714-786-6191
 WWW.KIMLEY-HORN.COM

FOR PERMITTING
 PURPOSES ONLY.
 NOT ISSUED FOR
 CONSTRUCTION

KHA PROJECT	197500007
DATE	7/12/23
SCALE AS SHOWN	AD
DESIGNED BY	AD
DRAWN BY	KM
CHECKED BY	AD

CROSS SECTIONS

**COYOTE CREEK
 AGRIVOLTAIC RANCH**
 200 MWAC
 SACRAMENTO COUNTY CALIFORNIA

SHEET NUMBER
C2.2

No.	REVISIONS	DATE	BY

FOR PERMITTING PURPOSES ONLY